


SAMPLE PROPOSAL

1 inch = 40 Ft

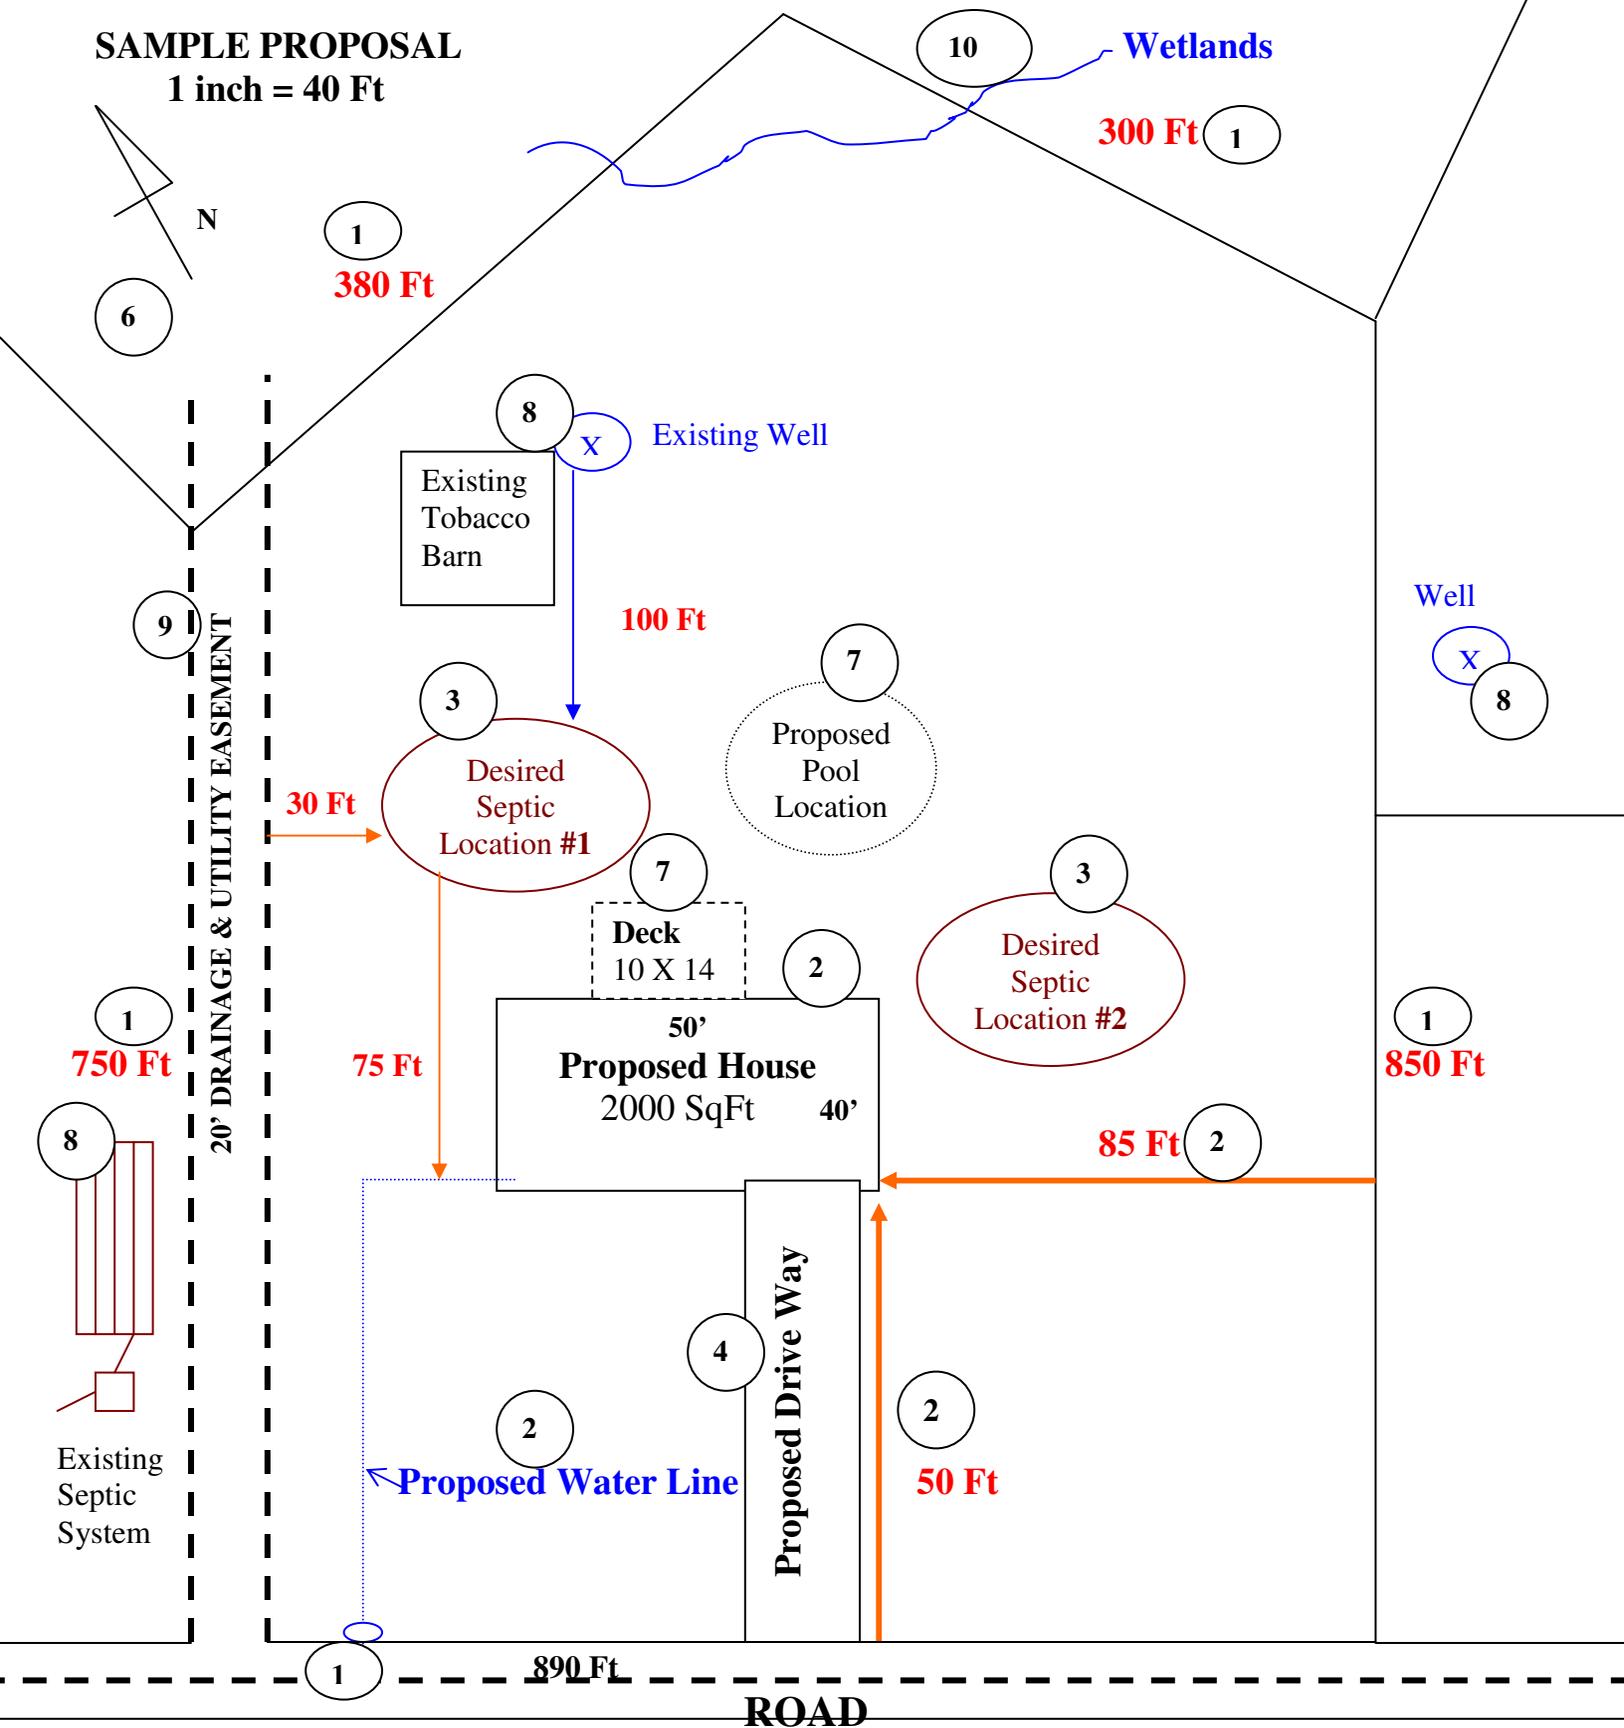

SITE PLAN WORKSHEET

Place a mark (X) beside each item that has been indicated on your site plan, incomplete site plans will be returned to you for completion. Remember: **Your property will not be scheduled for an evaluation until we have received a completed application, site plan, and all proposed items are marked on the property.**

1. The dimensions of the property.
2. The proposed location of all structures (e.g. facility, wells, water lines, outbuildings, pools). Show the distances from the front and side property lines to all structures. Be sure and give the dimensions for all the structures. If you are unsure as to the structure size, please show the dimensions of the MAXIMUM area of the lot that you anticipate the structure will cover.
3. The site you would prefer your septic system to go in (Several sites maybe chosen by numbering the sites in order of preference).
4. The preferred driveway location.
5. The proposed well/water line location.
6. A north arrow or other sufficient directional indicator.
7. Any proposed structures or improvements to the property such as garages, workshops, pools, etc. **If there are none, circle "N/A"**
8. The location of any existing septic tank systems and wells on the property and on the adjoining property within 100' of your property line. **If there are none, circle "N/A"**
9. The location of any easements or rights of way on the property. **If there are none, circle "N/A"**
10. The location of any designated wetlands on the property. **If there are none, circle "N/A"**